


CHECKED BY:


DRAWN BY:

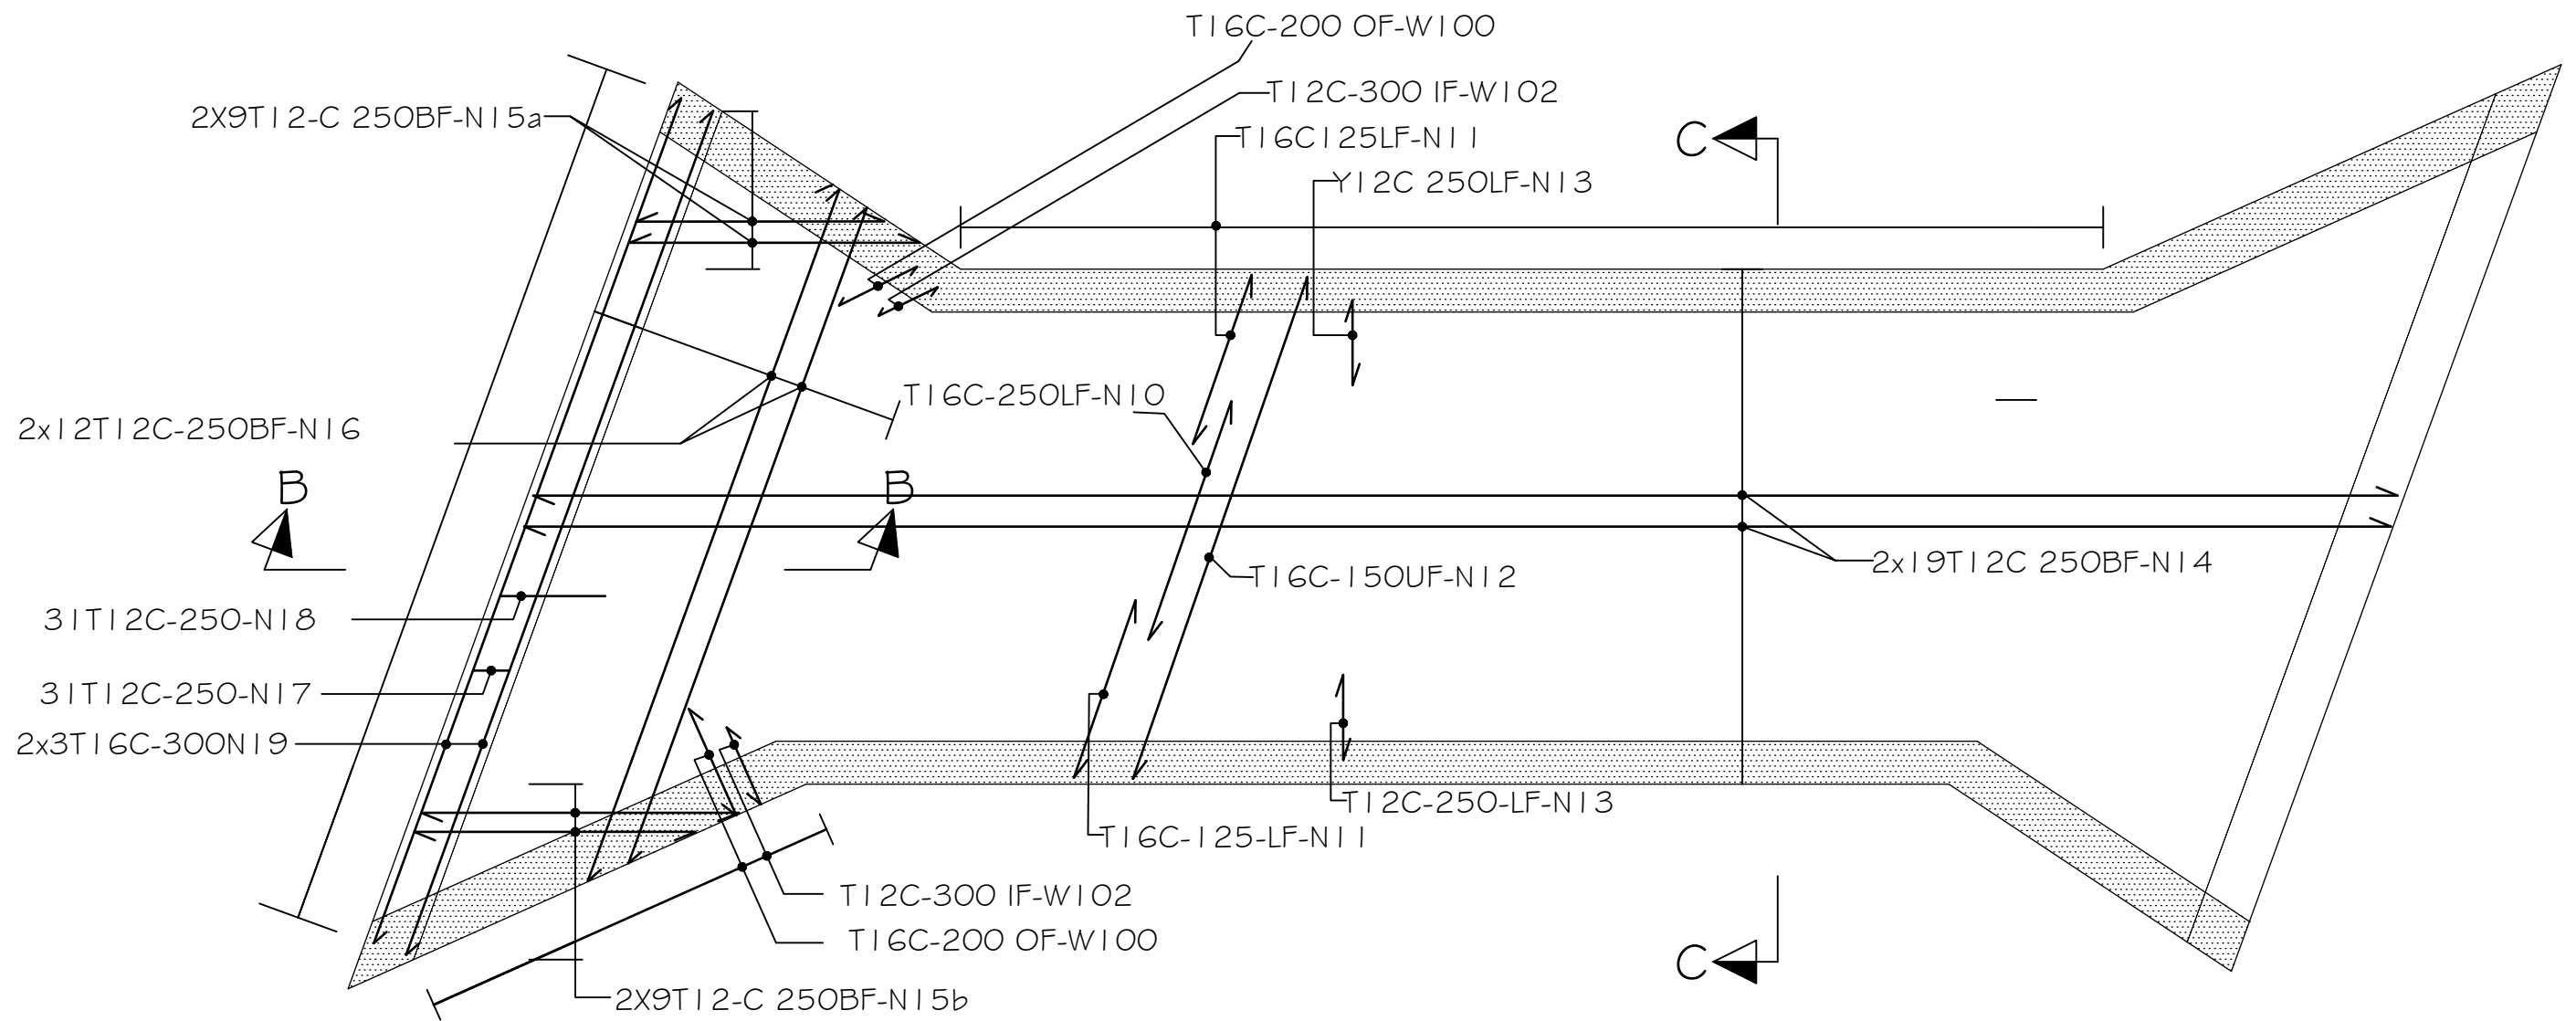

BOTTOM SLAB REINFORCEMENT

REVISIONS:
SCALE 1:100
DESCRIPTIONS:

DATE
OCT. 2021

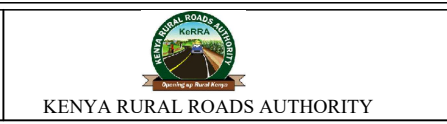

TOMBE-EKERUBO ROAD
 SKEW BOX CULVERT@KM 3+600

TITLE
 BOTTOM SLAB REINFORCEMENT DETAILS

SHEET No. 01