


TOP SLAB REINFORCEMENT

T16-C-150 U.FN21  
Length to be adjusted  
in the acute corner

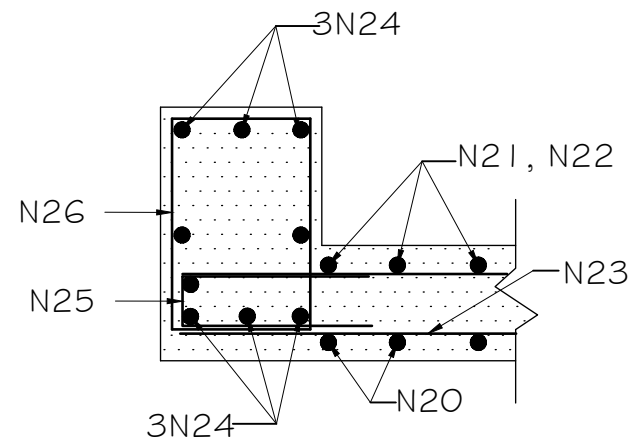

SECTION A

CHECKED BY:  
DRAWN BY:

REVISIONS:	DATE
SCALE 1:100	OCT. 2021
DESCRIPTIONS:	



TOMBE-EKERUBO ROAD  
SKEW BOX CULVERT@KM 3+600

TITLE  
TOP SLAB REINFORCEMENT DETAILS

SHEET No. 02