


CULVERT SECTION REINFORCEMENT DETAILS.

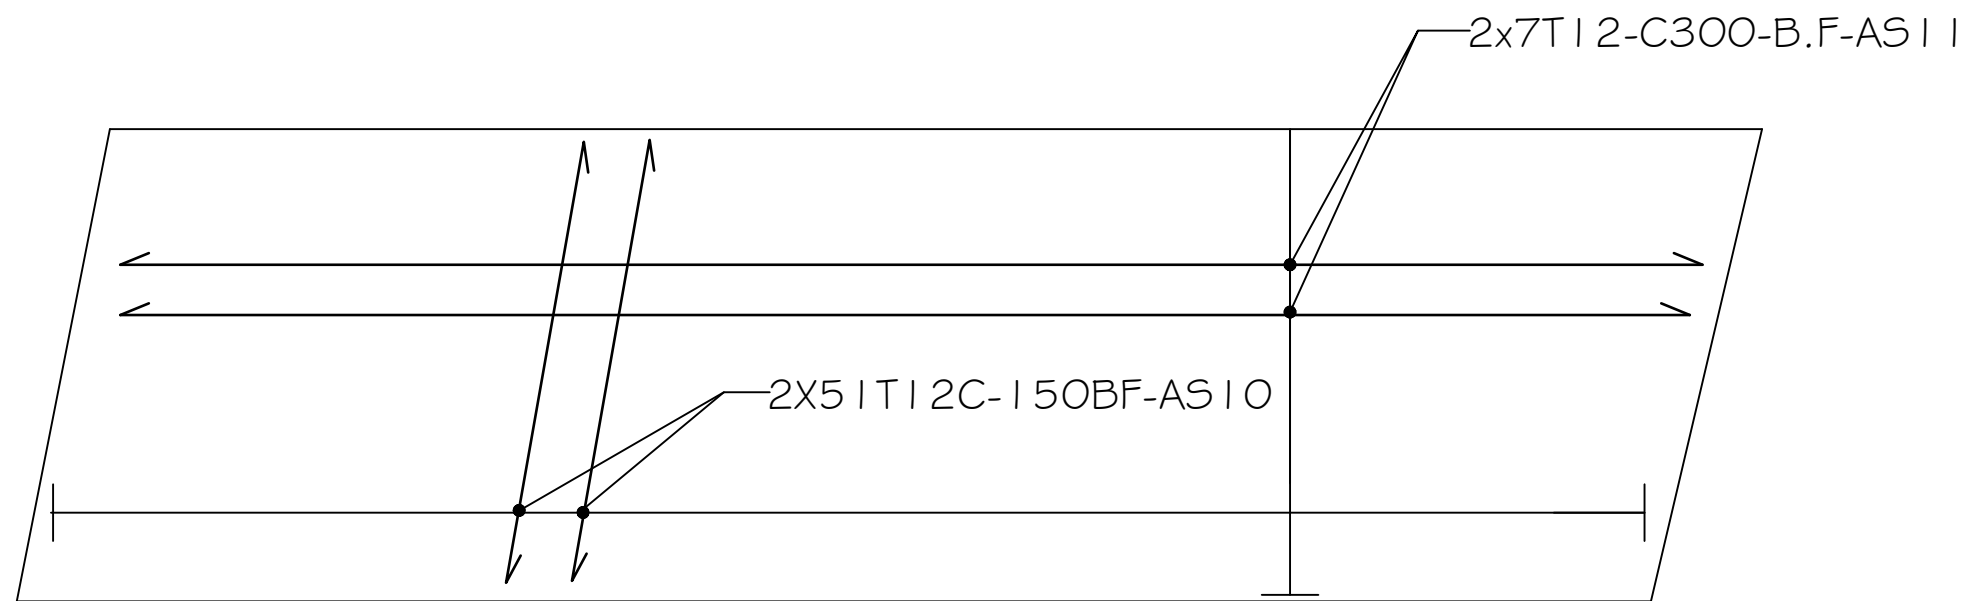

Approach slab

CHECKED BY:

DRAWN BY:

REVISIONS:

DATE

OCT.2021



KENYA RURAL ROADS AUTHORITY

TOMBE-EKERUBO ROAD
SKEW BOX CULVERT@KM 3+600

TITLE
CULVERT SECTION AND APPROACH SLAB DETAILS

SHEET No. 03

DESCRIPTIONS: