



CHECKED BY:


DRAWN BY:

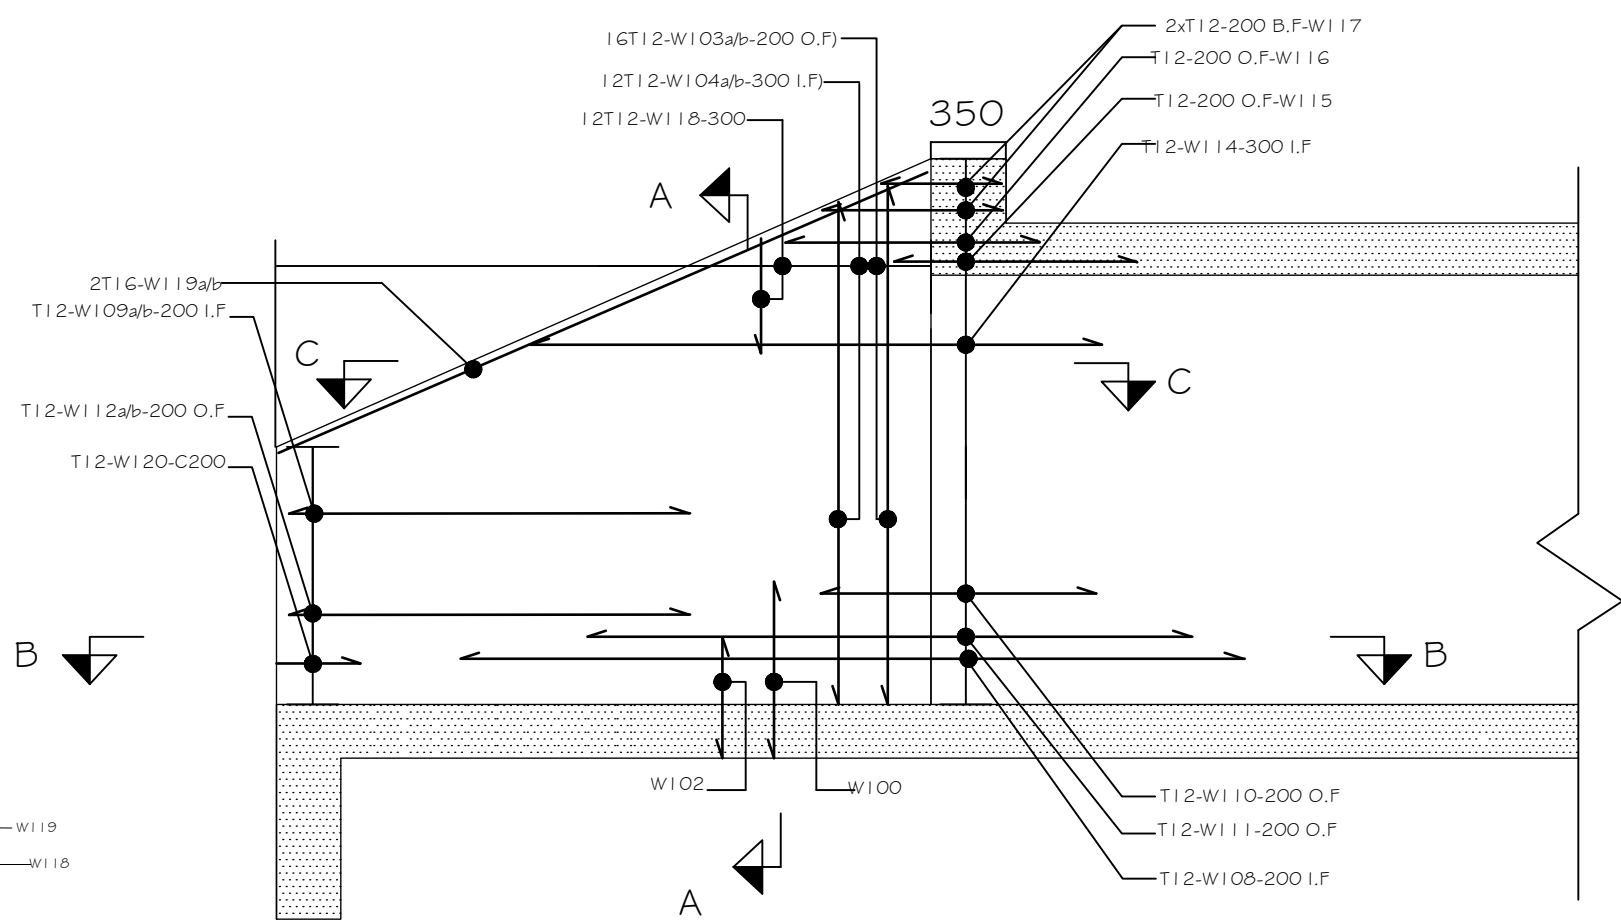


ELEVATION OF WINGWALL, TYPE I
1:50

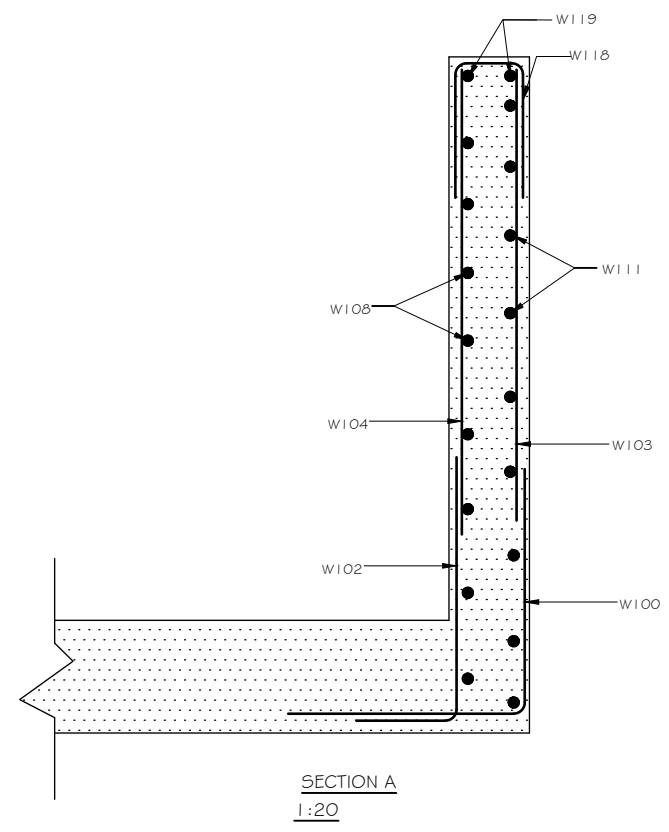

SECTION A
1:20

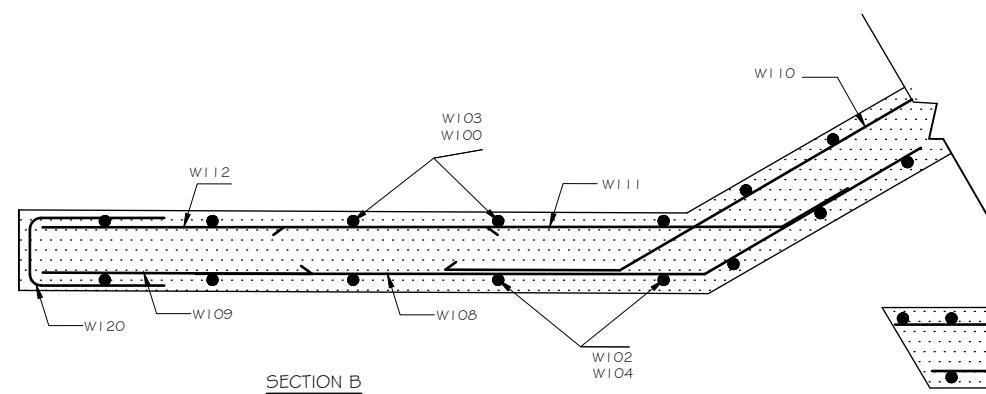

SECTION B
1:20

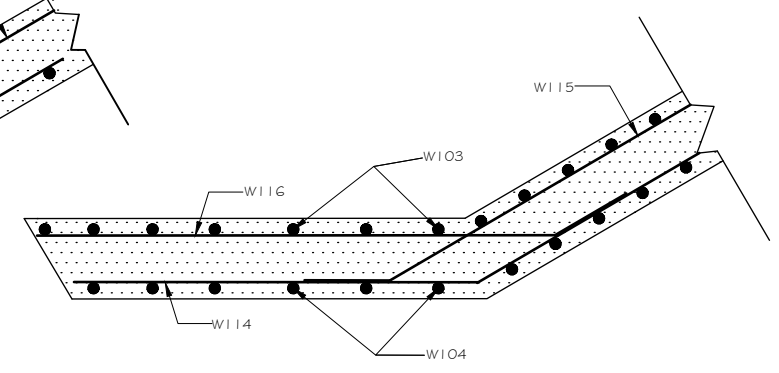

SECTION C
1:20

REVISIONS:	DATE
SCALE 1:100	OCT. 2021
DESCRIPTIONS:	



TOMBE-EKERUBO ROAD
 SKEW BOX CULVERT@KM 3+600

TITLE
 WINGWALL REINFORCEMENT DETAILS

SHEET No. 05