


SECTION C

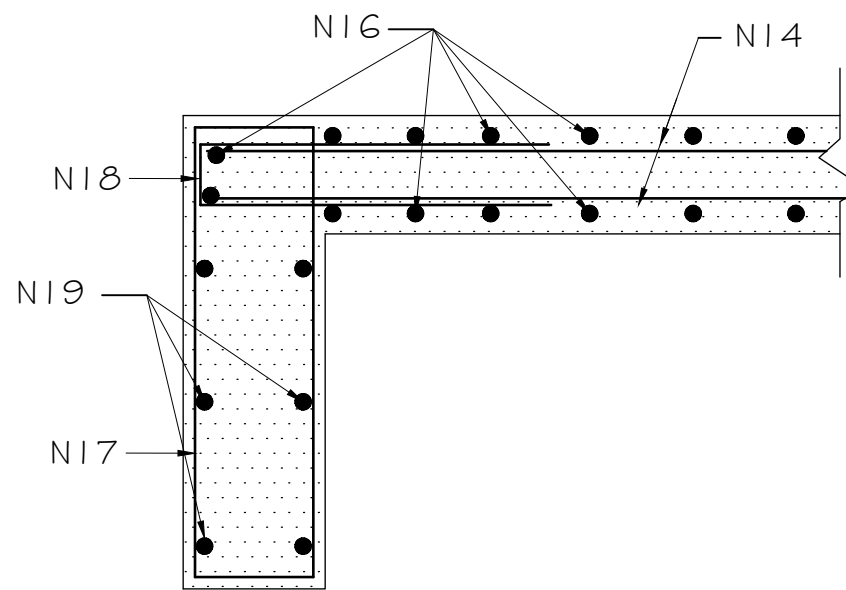

SECTION B

CHECKED BY:

DRAWN BY:

REVISIONS:	DATE
SCALE 1:100	OCT. 2021
DESCRIPTIONS:	



TOMBE-EKERUBO ROAD  
 SKEW BOX CULVERT@KM 3+600

TITLE  
 CULVERT SECTIONS

SHEET No. 04